

Exhibit X
to Development Agreement
SH Loop 337 Owner & Third Party Improvements




INTERIM REVIEW ONLY
Document incomplete. Not intended for
permit, bidding or construction.
Engineer: GILMER D. GASTON
P.E. Serial No: 80472
Date: 2/15/2013

JOB NO. 7620-00
DATE FEB 2013
CHECKED GG DRAWN DM
SHEET 1 OF 3

PAPE-DAWSON
ENGINEERS

555 EAST RAMSEY | SAN ANTONIO, TEXAS | PHONE: 210.375.9000 | FAX: 210.375.9010
TEXAS BOARD OF PROFESSIONAL ENGINEERS, FIRM REGISTRATION # 470

EXHIBIT X
SH LOOP 337 OWNER AND
THIRD PARTY IMPROVEMENTS

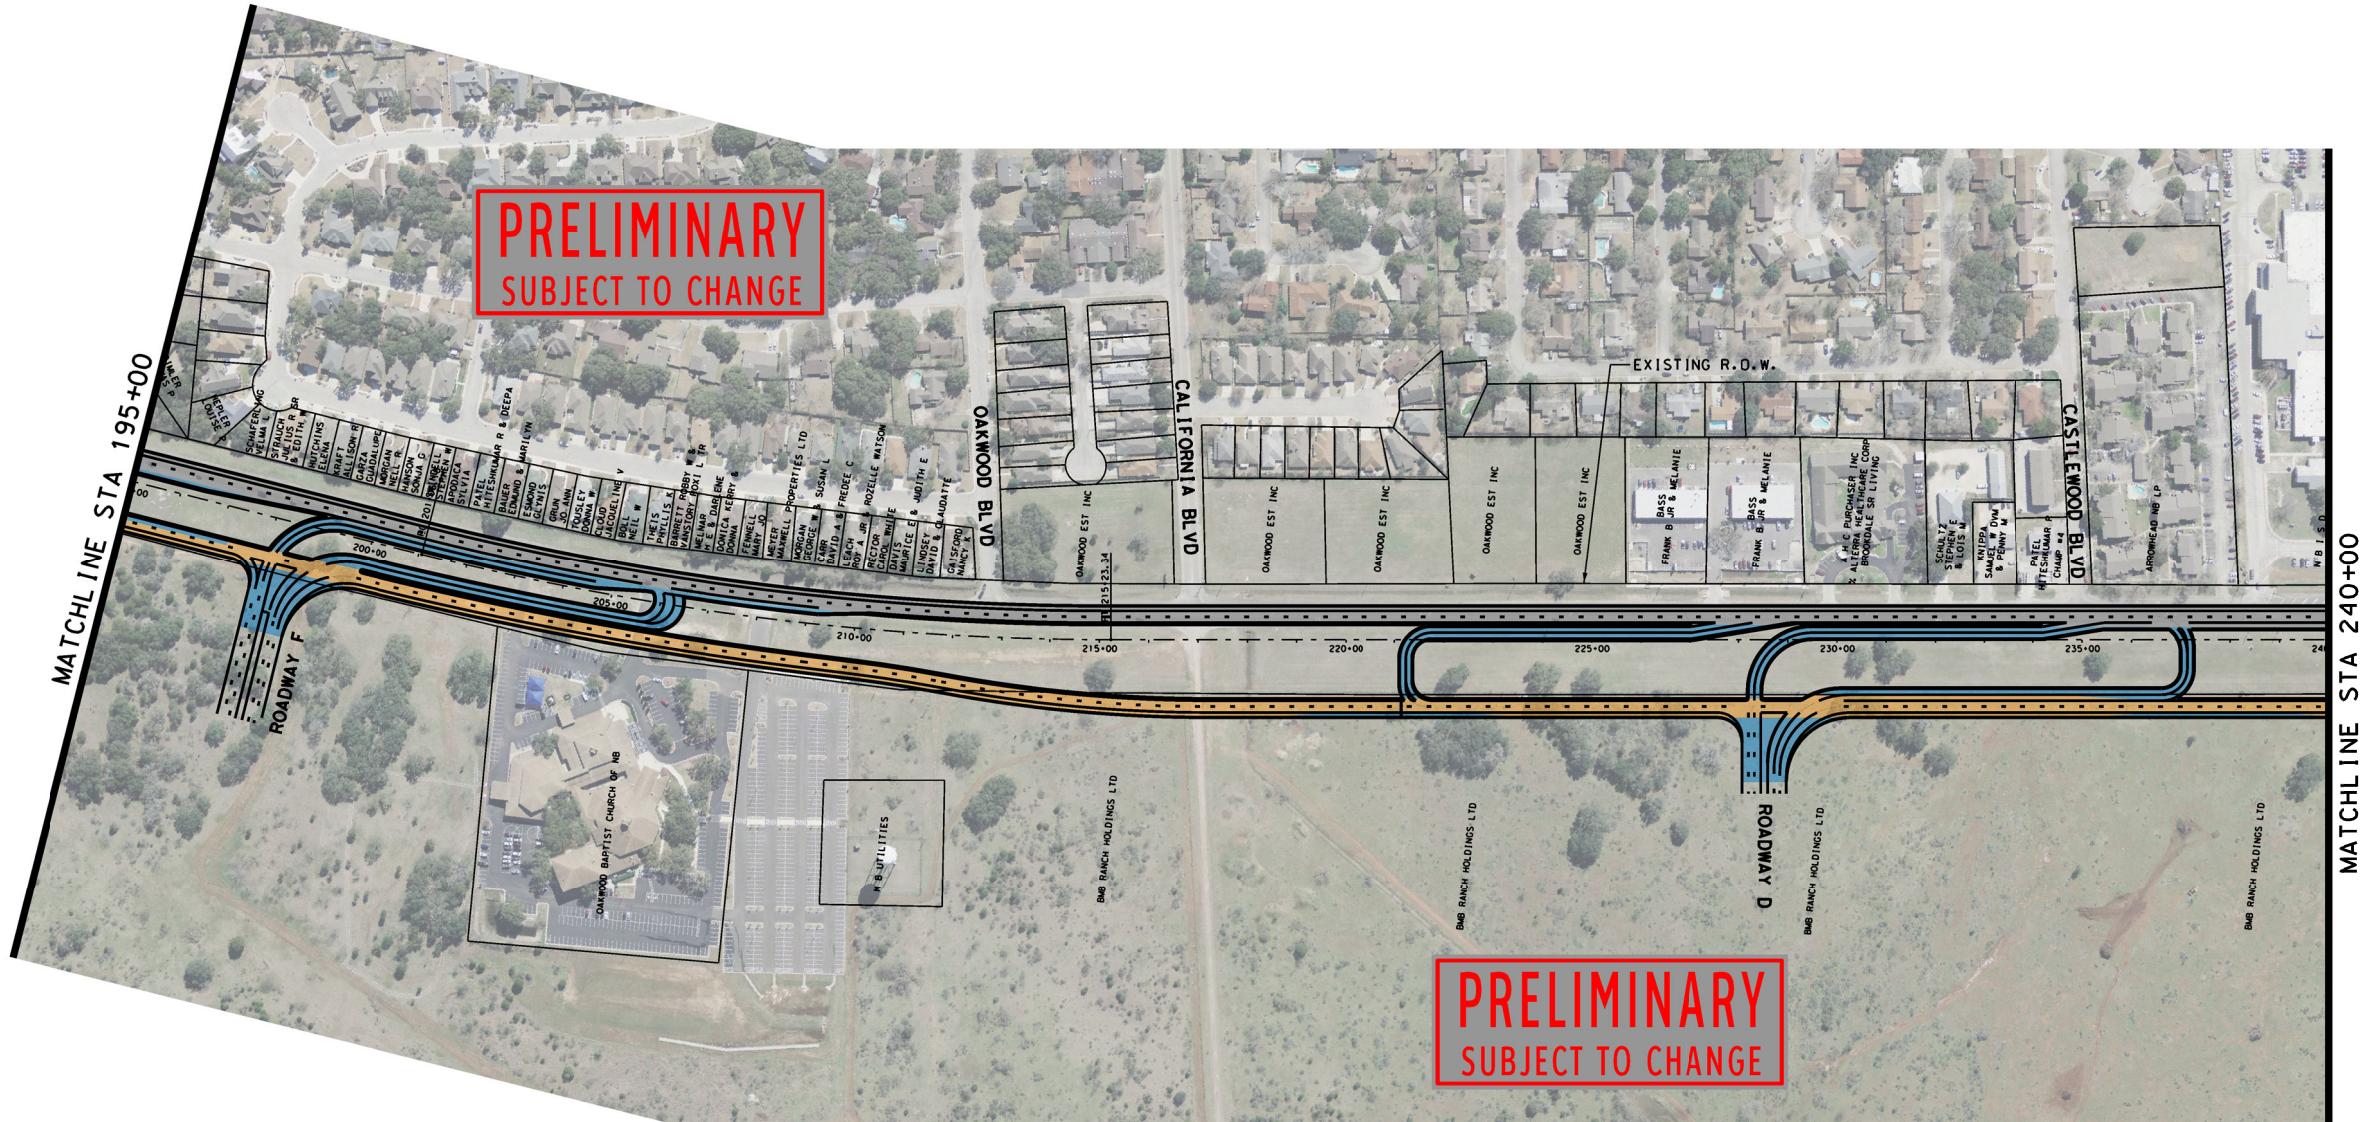

INTERIM REVIEW ONLY
Document incomplete. Not intended for
permit, bidding or construction.
Engineer: GILMER D. GASTON
P.E. Serial No: 80472
Date: 2/15/2013



JOB NO. 7620-00
DATE FEB 2013
CHECKED **GG** DRAWN **DM**
SHEET **2** OF **3**

PAPE-DAWSON
ENGINEERS


555 EAST RAMSEY SAN ANTONIO, TEXAS | PHONE: 210.375.9000
TEXAS BOARD OF PROFESSIONAL ENGINEERS, FIRM REGISTRATION # 470

EXHIBIT X
SH LOOP 337 OWNER AND
THIRD PARTY IMPROVEMENTS

MATCHLINE STA 240+00

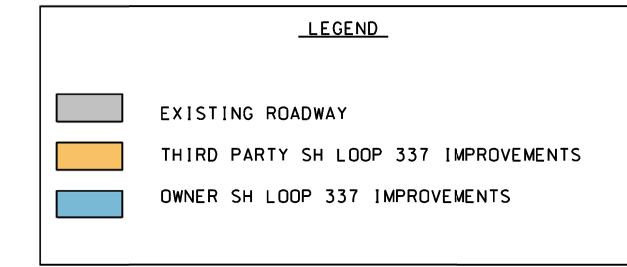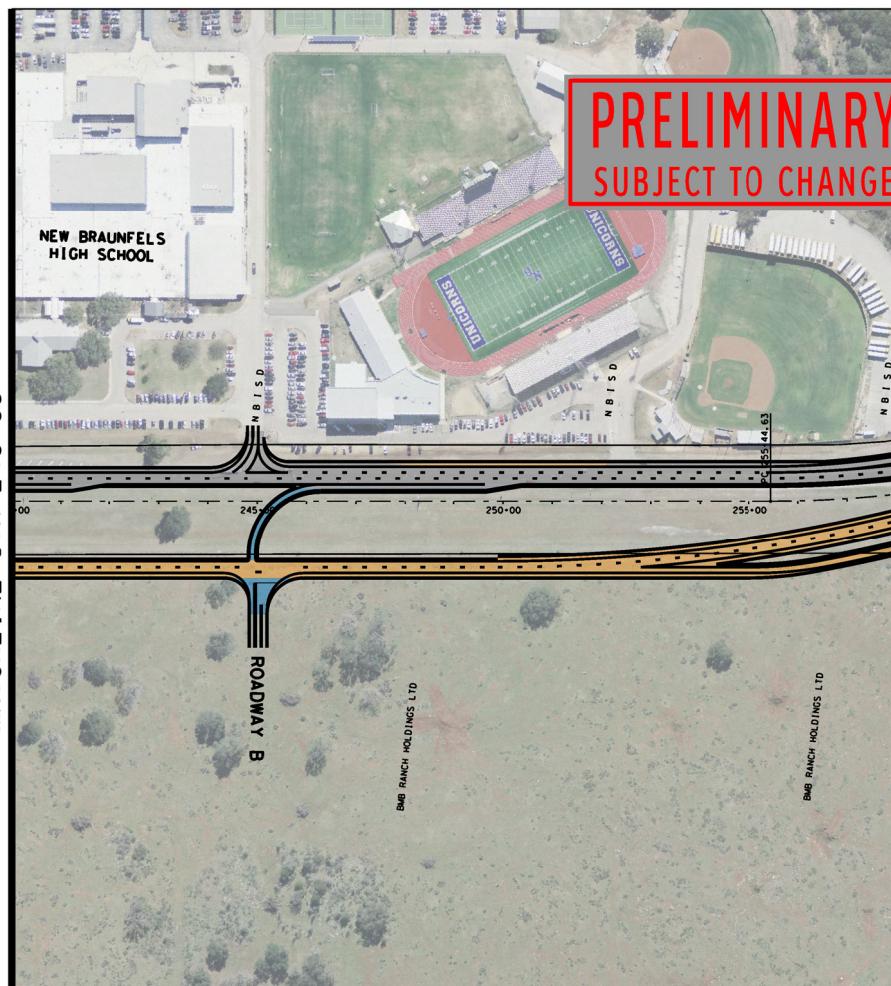

SCALE: 1" = 400'
0' 400'

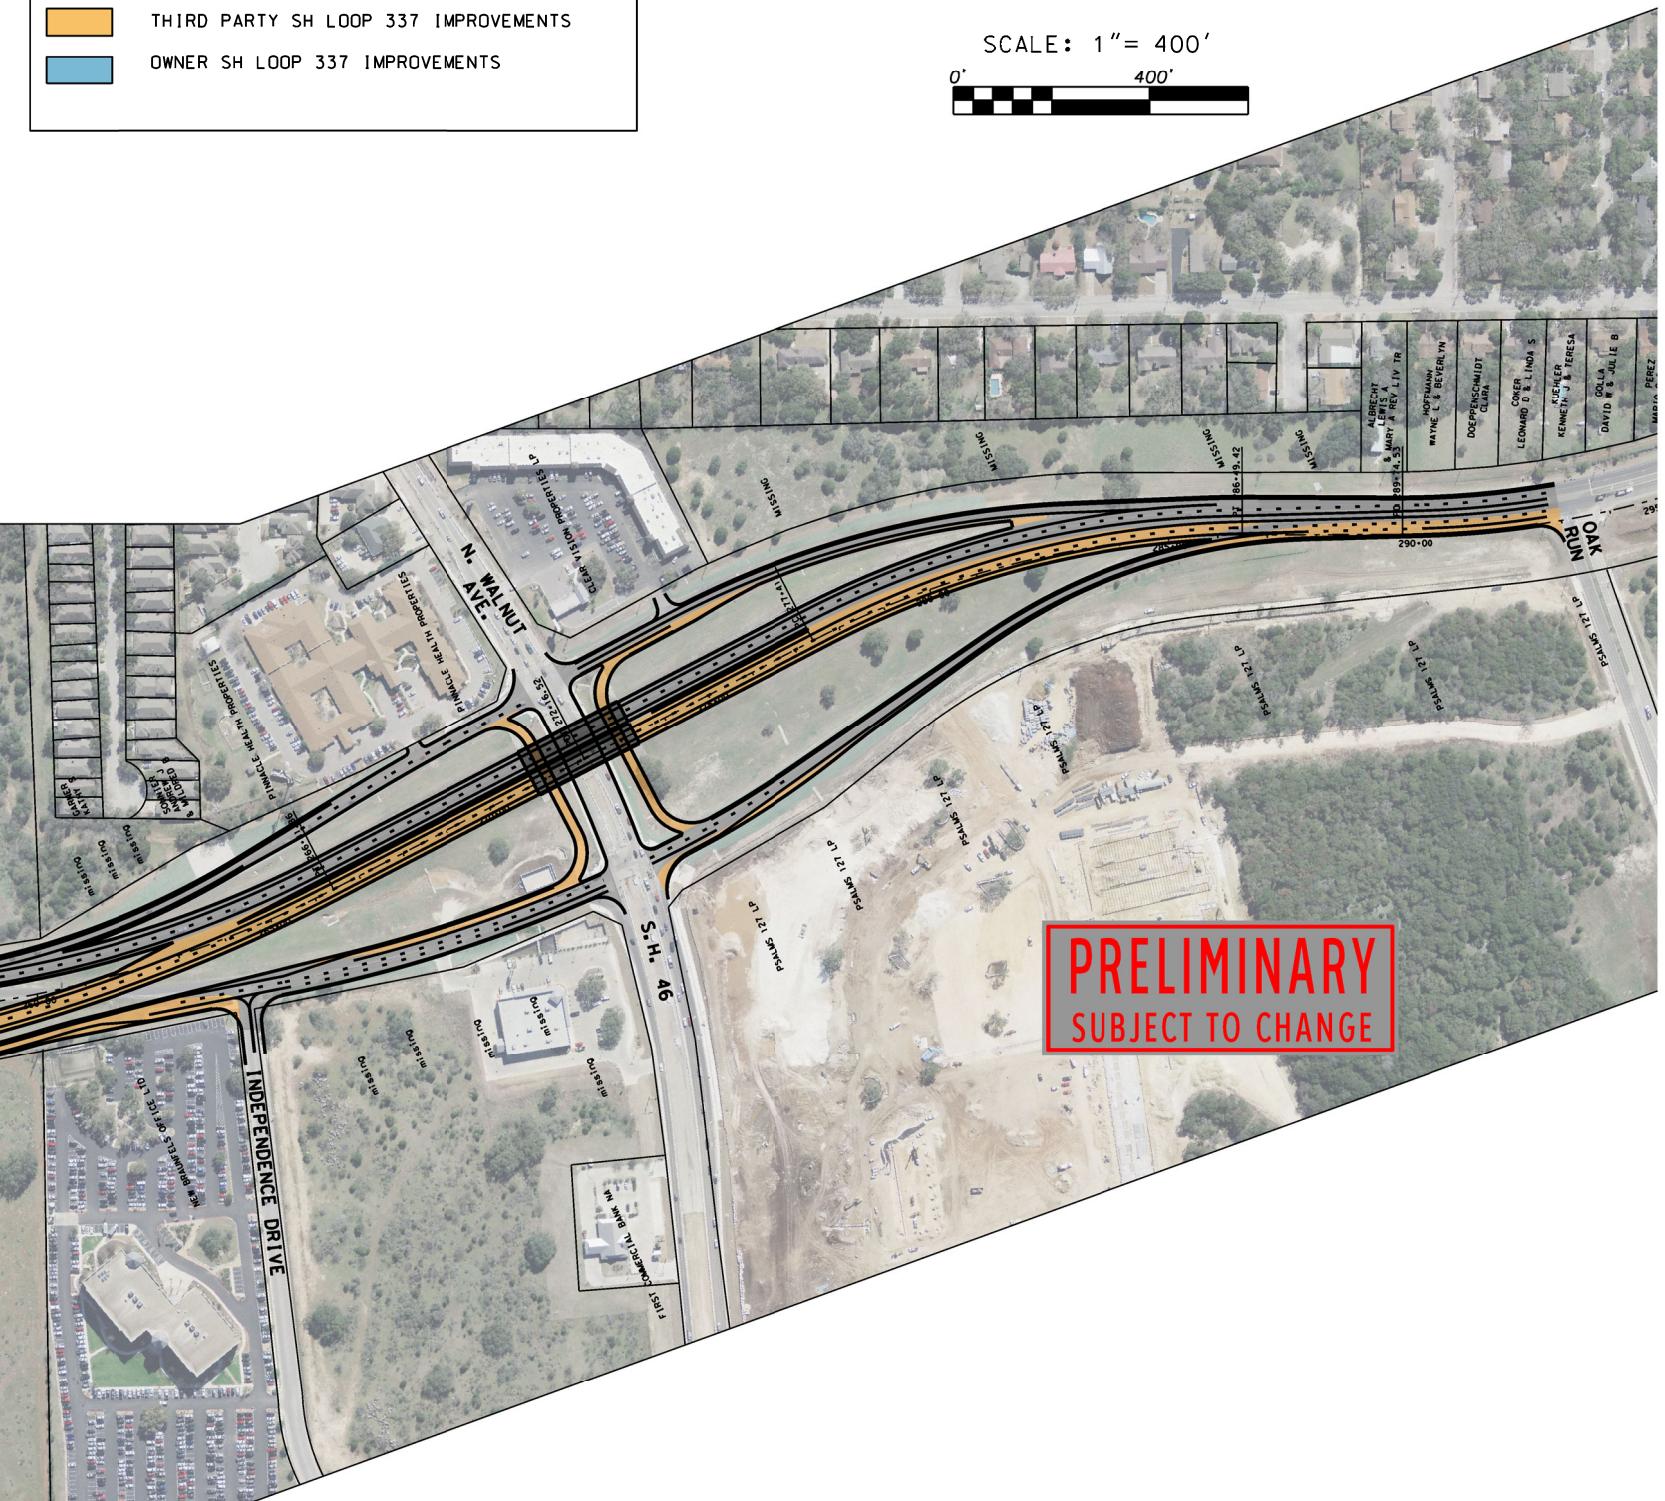

INTERIM REVIEW ONLY
Document incomplete. Not intended for
permit, bidding or construction.
Engineer: GILMER D. GASTON
P.E. Serial No: 80472
Date: 2/15/2013

JOB NO. 7620-00
DATE FEB 2013
CHECKED GG DRAWN DM

SHEET 3 OF 3

PAPE-DAWSON
ENGINEERS

555 EAST RAMSEY SAN ANTONIO, TEXAS | PHONE: 210.375.9000
TEXAS BOARD OF PROFESSIONAL ENGINEERS, FIRM REGISTRATION # 470

EXHIBIT X

**SH LOOP 337 OWNER AND
THIRD PART IMPROVEMENTS**