



# DRIVEWAY APRON (RESIDENTIAL - ONE OR TWO FAMILY)

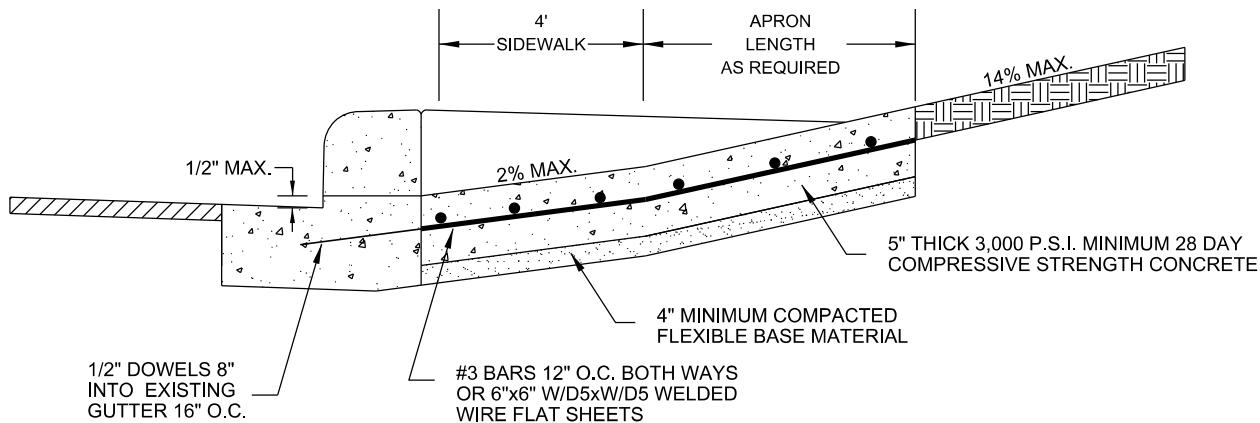

STRUCTURAL SECTION

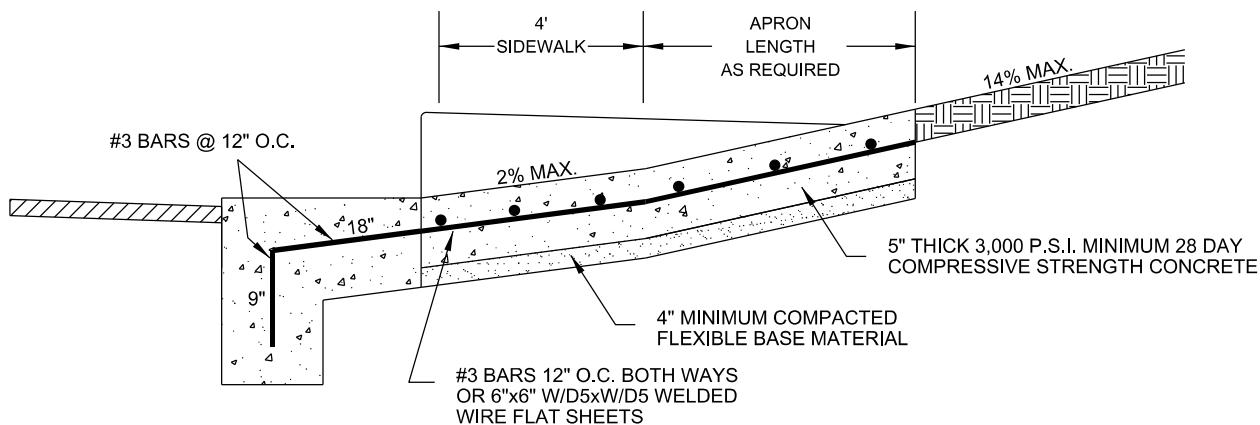

NOTES:

NO EXISTING CURB STRUCTURAL SECTION

1. WHERE GUTTER DOES NOT EXIST DRIVEWAY APRON SHALL EXTEND TO EDGE OF ASPHALT AND SHALL HAVE A MINIMUM 6" WIDE 1' DEEP GRADE BEAM MONOLITHIC AND REINFORCED SIMILAR TO APRON.
2. PLACEMENT OF SIDEWALK SHOWN IS TYPICAL; HOWEVER, ALTERNATIVE SIDEWALK PLACEMENT COMMON TO DRIVEWAY APRON WILL BE CONSIDERED PROVIDED CROSS SLOPE OF SIDEWALK IS NO GREATER THAN 2%.
3. CURB CUT LENGTH NO GREATER THAN AS REQUIRED TO MATCH SLOPE OF ADJACENT SIDEWALK.
4. DUMMY JOINTS TO BE PROVIDED AT MINIMUM 4-FT. INTERVALS PERPENDICULAR TO THE CURB LINE WITHIN THE SIDEWALK AREA AND PARALLEL TO THE SIDEWALK AREA.
5. PROVIDE A MINIMUM 7" HIGH POINT. HIGH POINT HEIGHT SHALL BE MEASURED FROM THE GUTTER FLOW LINE TO THE DRIVEWAY APRON. NOTE HIGH POINT MAY OCCUR OUTSIDE OF ROW.
6. DRIVEWAY THROAT TRANSITION MAY OCCUR OUTSIDE OF ROW.
7. PROVIDE EXPANSION JOINTS AT ALL SIDEWALK AND DRIVEWAY THROAT JOINTS. EXPANSION JOINTS SHALL BE PLACED USING 1/2" ASPHALTIC MATERIAL WITH 1/2" DOWELS 16" O.C.
8. THE TANGENT POINT OF THE DRIVEWAY CURB RETURN AT THE PUBLIC ROADWAY LINE OR FLARE SHALL BE A MINIMUM DISTANCE OF 1' OFF THE PROPERTY PROJECTED PERPENDICULAR TO THE STREET CENTERLINE, EXCEPT SINGLE FAMILY OR ZERO LOT LINE LOTS. ON SINGLE FAMILY ZERO LOT LINE LOTS WHERE THE DRIVE IS ON THE ZERO LOT LINE, THE TANGENT POINT OR FLARE SHALL BE NO GREATER THAN 3' BEYOND THE ADJOINING PROPERTY LINE PROJECTED PERPENDICULAR TO THE STREET CENTERLINE.

DATE APPROVED: 04/2016

DWG. NO: ST-014.2

SCALE: N.T.S.

DRAWN BY: RAS

SHEET: 2 OF 2

FILENAME: DRIVEWAY (RESIDENTIAL - ONE OR TWO FAMILY)



ENGINEERING  
DEPARTMENT