

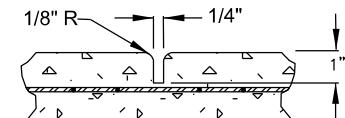
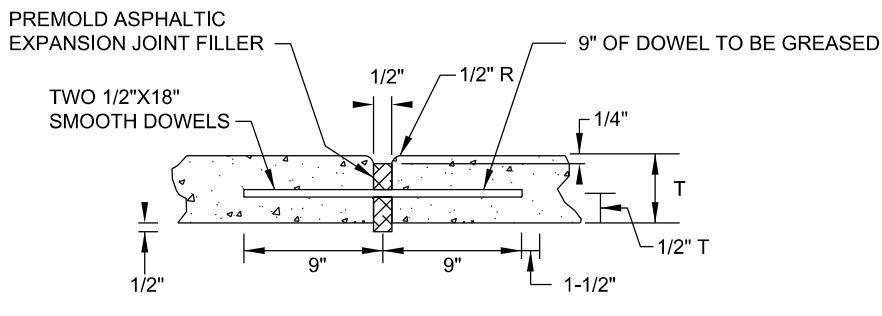


# SIDEWALK (RESIDENTIAL)

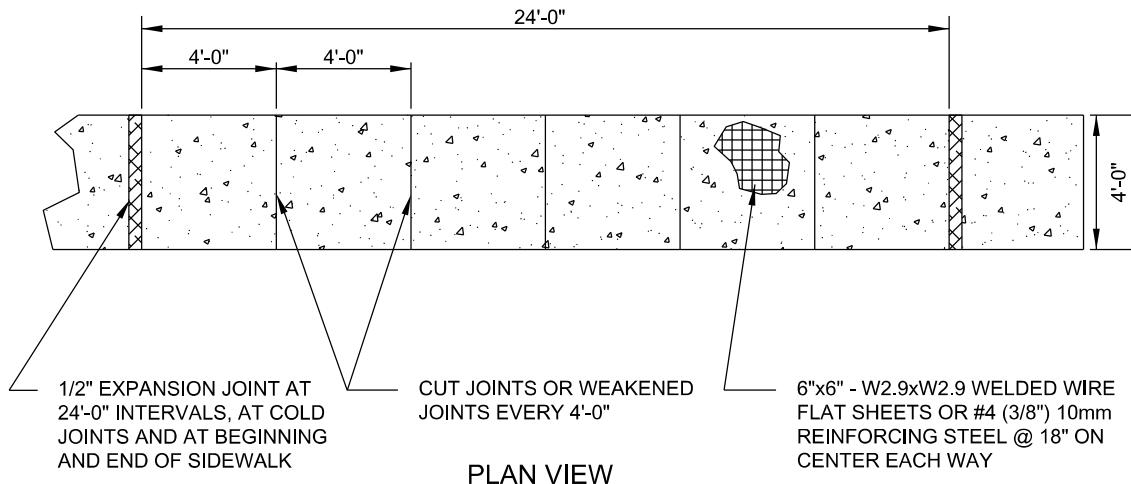

WEAKENED PLANE JOINT

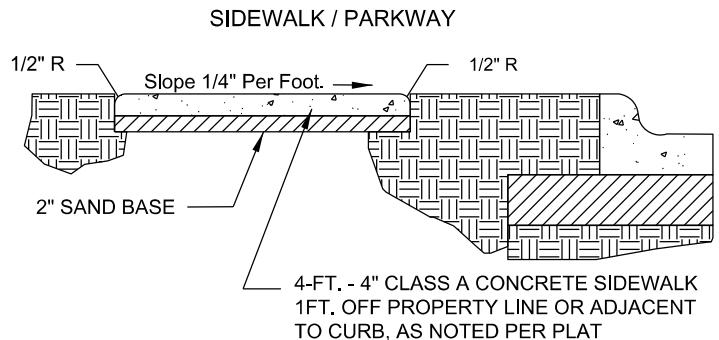

TYPICAL SECTION

NOTES:

1. EXPANSION JOINTS ARE TO BE USED BETWEEN CONCRETE DRIVEWAY AND SIDEWALK.
2. SCORED JOINTS DENOTE SIDEWALK ACROSS THE DRIVEWAY AND ARE TO BE PLACED AT LEAST 1/3 rd. THROUGH THE SLAB THICKNESS.
3. ALL SIDEWALK AND DRIVEWAY CONSTRUCTION SHALL MEET A.D.A. SPECIFICATIONS.

DATE APPROVED: 07/2008	DWG. NO: ST-016	SCALE: N.T.S.	 <b>City of New Braunfels</b>	<b>ENGINEERING DEPARTMENT</b>
DRAWN BY: RAS	SHEET: 1 OF 1			
FILENAME: SIDEWALK (RESIDENTIAL)				