

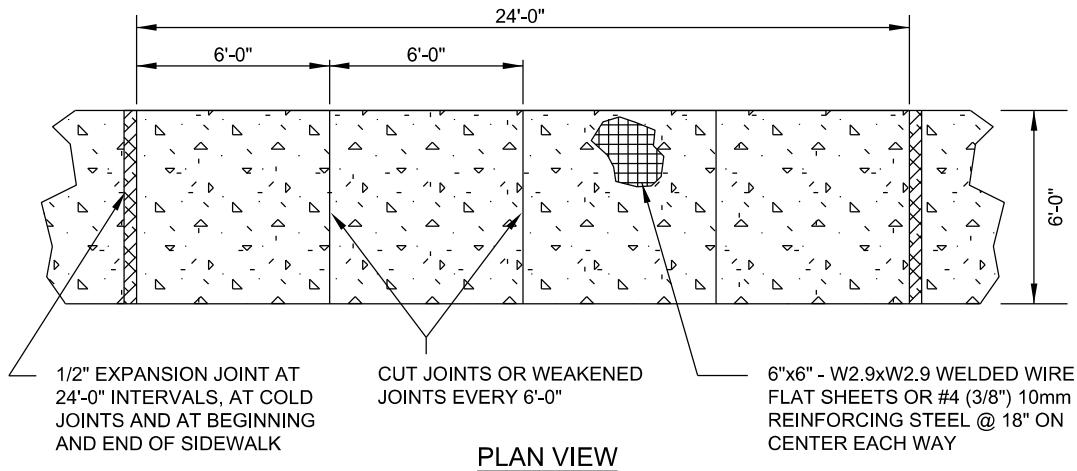


SIDEWALK

(COMMERCIAL - INDUSTRIAL)

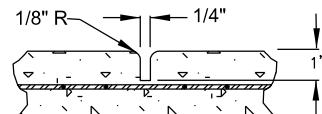


PREMOLD ASPHALTIC EXPANSION JOINT FILLER

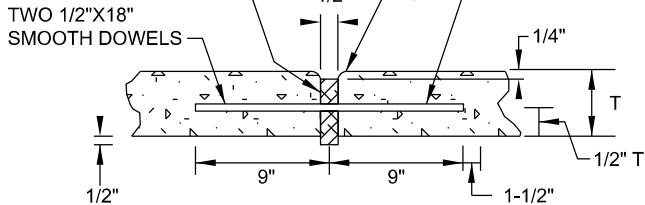

WEAKENED PLANE JOINT

SIDEWALK / PARKWAY

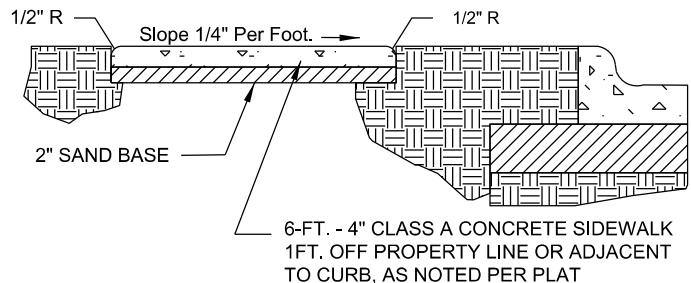

TYPICAL SECTION

NOTES:

1. EXPANSION JOINTS ARE TO BE USED BETWEEN CONCRETE DRIVEWAY AND SIDEWALK.
2. SCORED JOINTS DENOTE SIDEWALK ACROSS THE DRIVEWAY AND ARE TO BE PLACED AT LEAST 1/3 rd. THROUGH THE SLAB THICKNESS.
3. ALL SIDEWALK AND DRIVEWAY CONSTRUCTION SHALL MEET A.D.A. SPECIFICATIONS.

| | | | | |
|--|-----------------|---------------|--|-----------------------------------|
| DATE APPROVED: 07/2008 | DWG. NO: ST-017 | SCALE: N.T.S. |  City of New Braunfels | ENGINEERING DEPARTMENT |
| DRAWN BY: RAS | SHEET: 1 OF 1 | | | |
| FILENAME: SIDEWALK (COMMERCIAL - INDUSTRIAL) | | | | |