
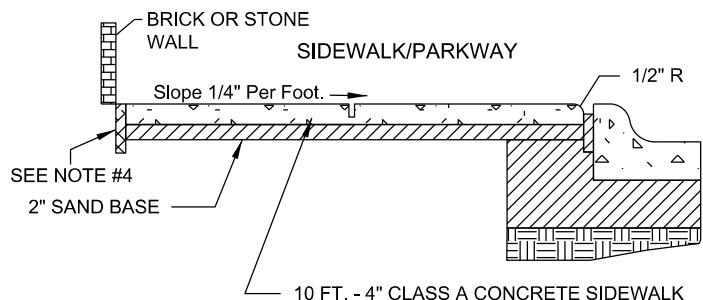
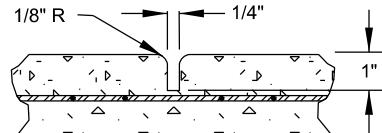
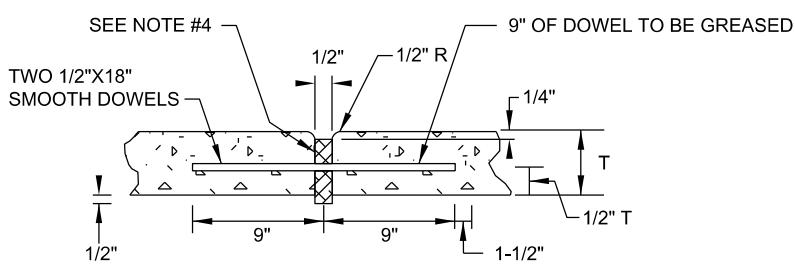


# SIDEWALK (BUSINESS)

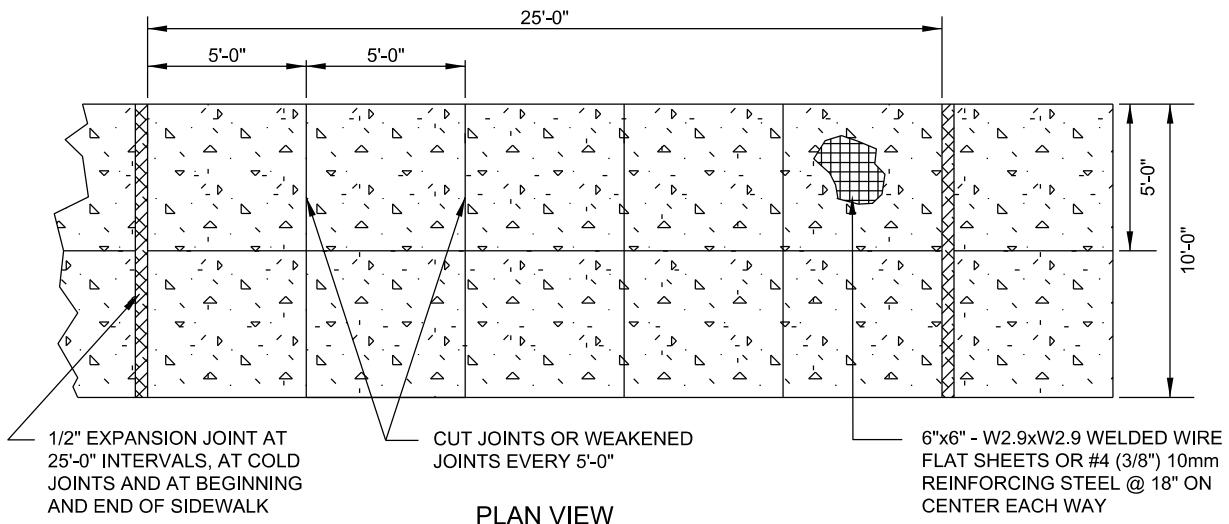

## NOTES:

1. LONGITUDINAL WEAKENED PLANE JOINT REQUIRED AT MIDPOINT OF SIDEWALK 10'-0" OR WIDER.
2. EXPANSION JOINTS ARE TO BE USED BETWEEN CONCRETE DRIVEWAY AND SIDEWALK.
3. SCORED JOINTS DENOTE SIDEWALK ACROSS THE DRIVEWAY AND ARE TO BE PLACED AT LEAST 1/3 rd. THROUGH THE SLAB THICKNESS.
4. ADJOINING BRICK OR STONE WALLS, SUCH JOINTS TO BE COMPOSED OF PREMOLD ASPHALTIC EXPANSION JOINT FILLER.
5. ALL SIDEWALK AND DRIVEWAY CONSTRUCTION SHALL MEET A.D.A. SPECIFICATIONS.

DATE APPROVED: 07/2008	DWG. NO: ST-018	SCALE: N.T.S.
DRAWN BY: RAS	SHEET: 1 OF 1	
FILENAME: SIDEWALK (BUSINESS)		



ENGINEERING  
DEPARTMENT