


CROSS GUTTER

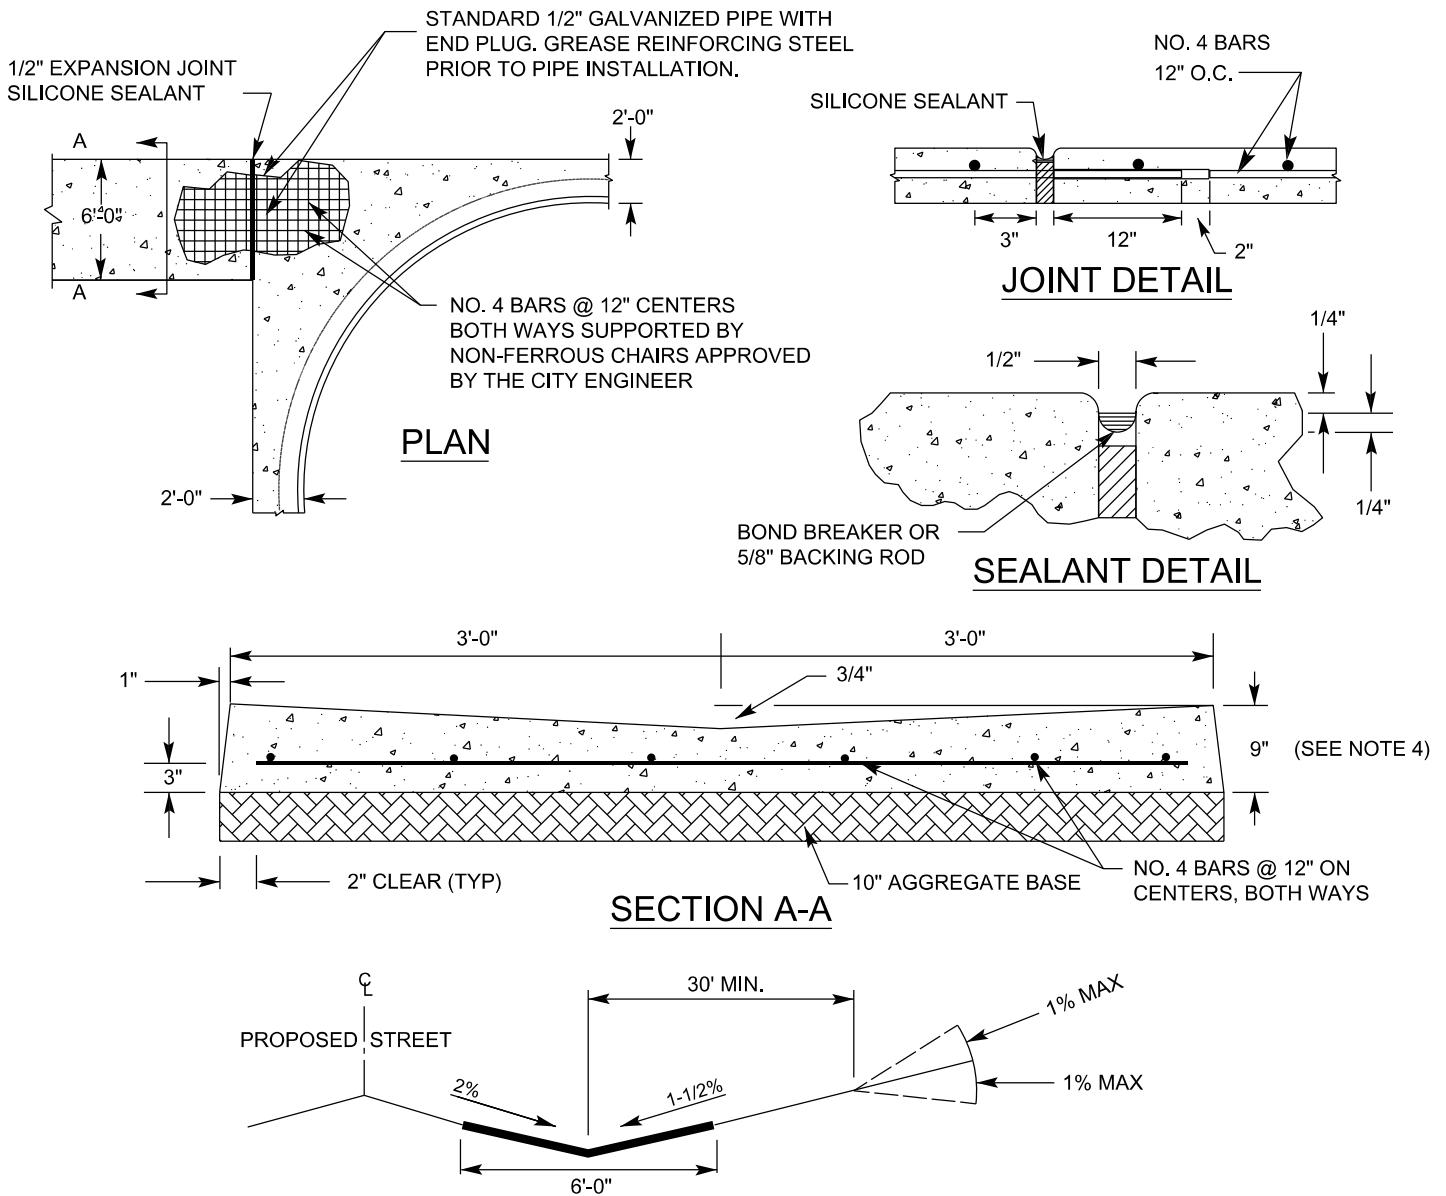

NOTES:

1. ALL CONCRETE SHALL BE CLASS "A" 3,000 PSI.
2. FINISHED ASPHALT CONCRETE SURFACE TO BE FLUSH WITH CROSS GUTTER LIP.
3. CONSTRUCTION OF CROSS GUTTER IS NOT ALLOWED ACROSS MAJOR COLLECTOR OR ARTERIAL STREETS.
4. ADJACENT SPANDREL SHALL BE 9" THICK CLASS "A" 3,000 PSI CONCRETE.

DATE APPROVED: 07/2008	DWG. NO: ST-020	SCALE: N.T.S.	 City of New Braunfels	ENGINEERING DEPARTMENT
DRAWN BY: RAS	SHEET: 1 OF 1			
FILENAME: CROSS GUTTER				