
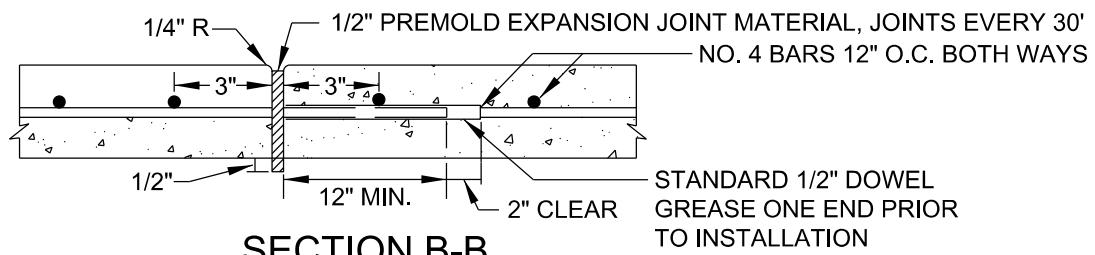
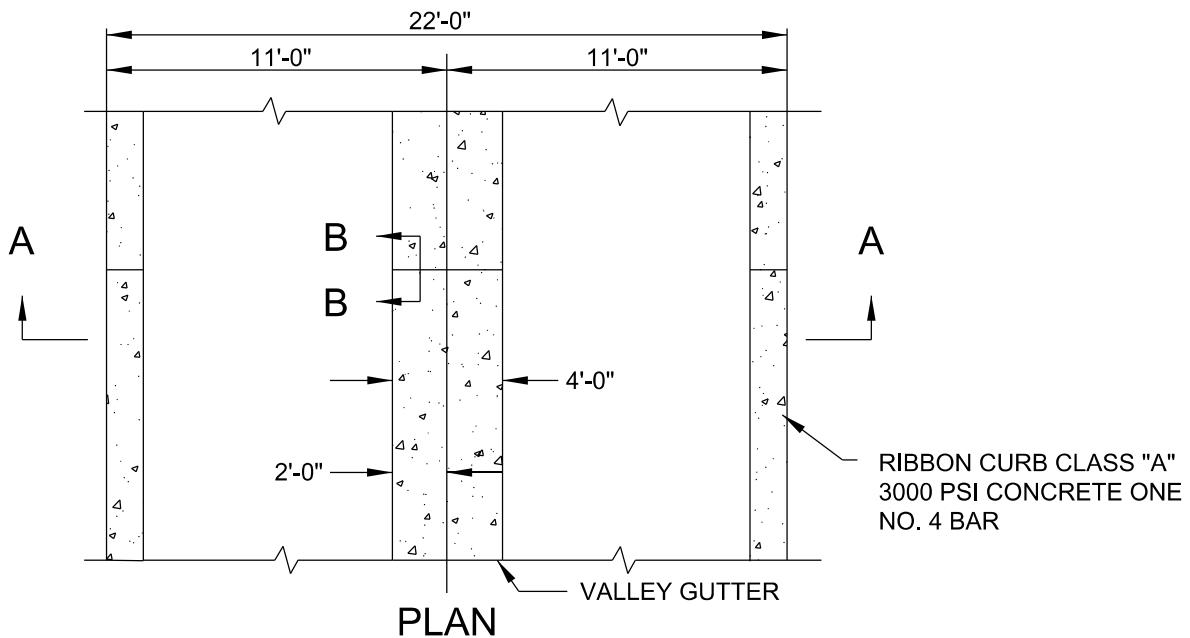


ALLEY ZERO LOT LINE/TOWNHOUSE

6" CLASS "A" 3000 PSI CONCRETE
(WHERE PROFILE GRADE IS GREATER
THAN 0.50%, HMAC MAY BE USED)

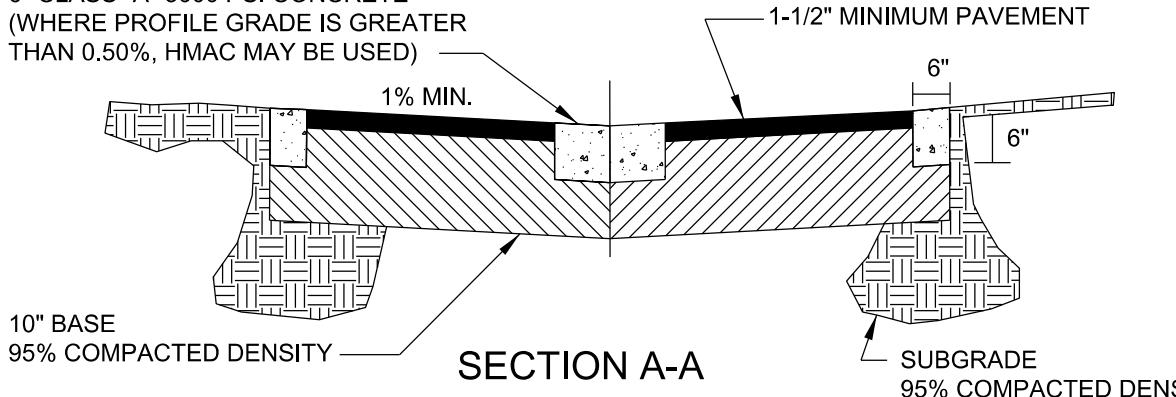

NOTES:

1. PROPOSALS FOR ALTERNATIVE ALLEY STRUCTURE WITH SUPPORTING ENGINEERING DOCUMENTATION MAY BE SUBMITTED TO THE CITY ENGINEER FOR CONSIDERATION AND APPROVAL.

DATE APPROVED: 07/2008	DWG. NO: ST-024	SCALE: N.T.S.	 City of New Braunfels	ENGINEERING DEPARTMENT
DRAWN BY: RAS	SHEET: 1 OF 1			
FILENAME: ST-024 ALLEY - ZERO LOT LINE/TOWNHOUSE				