
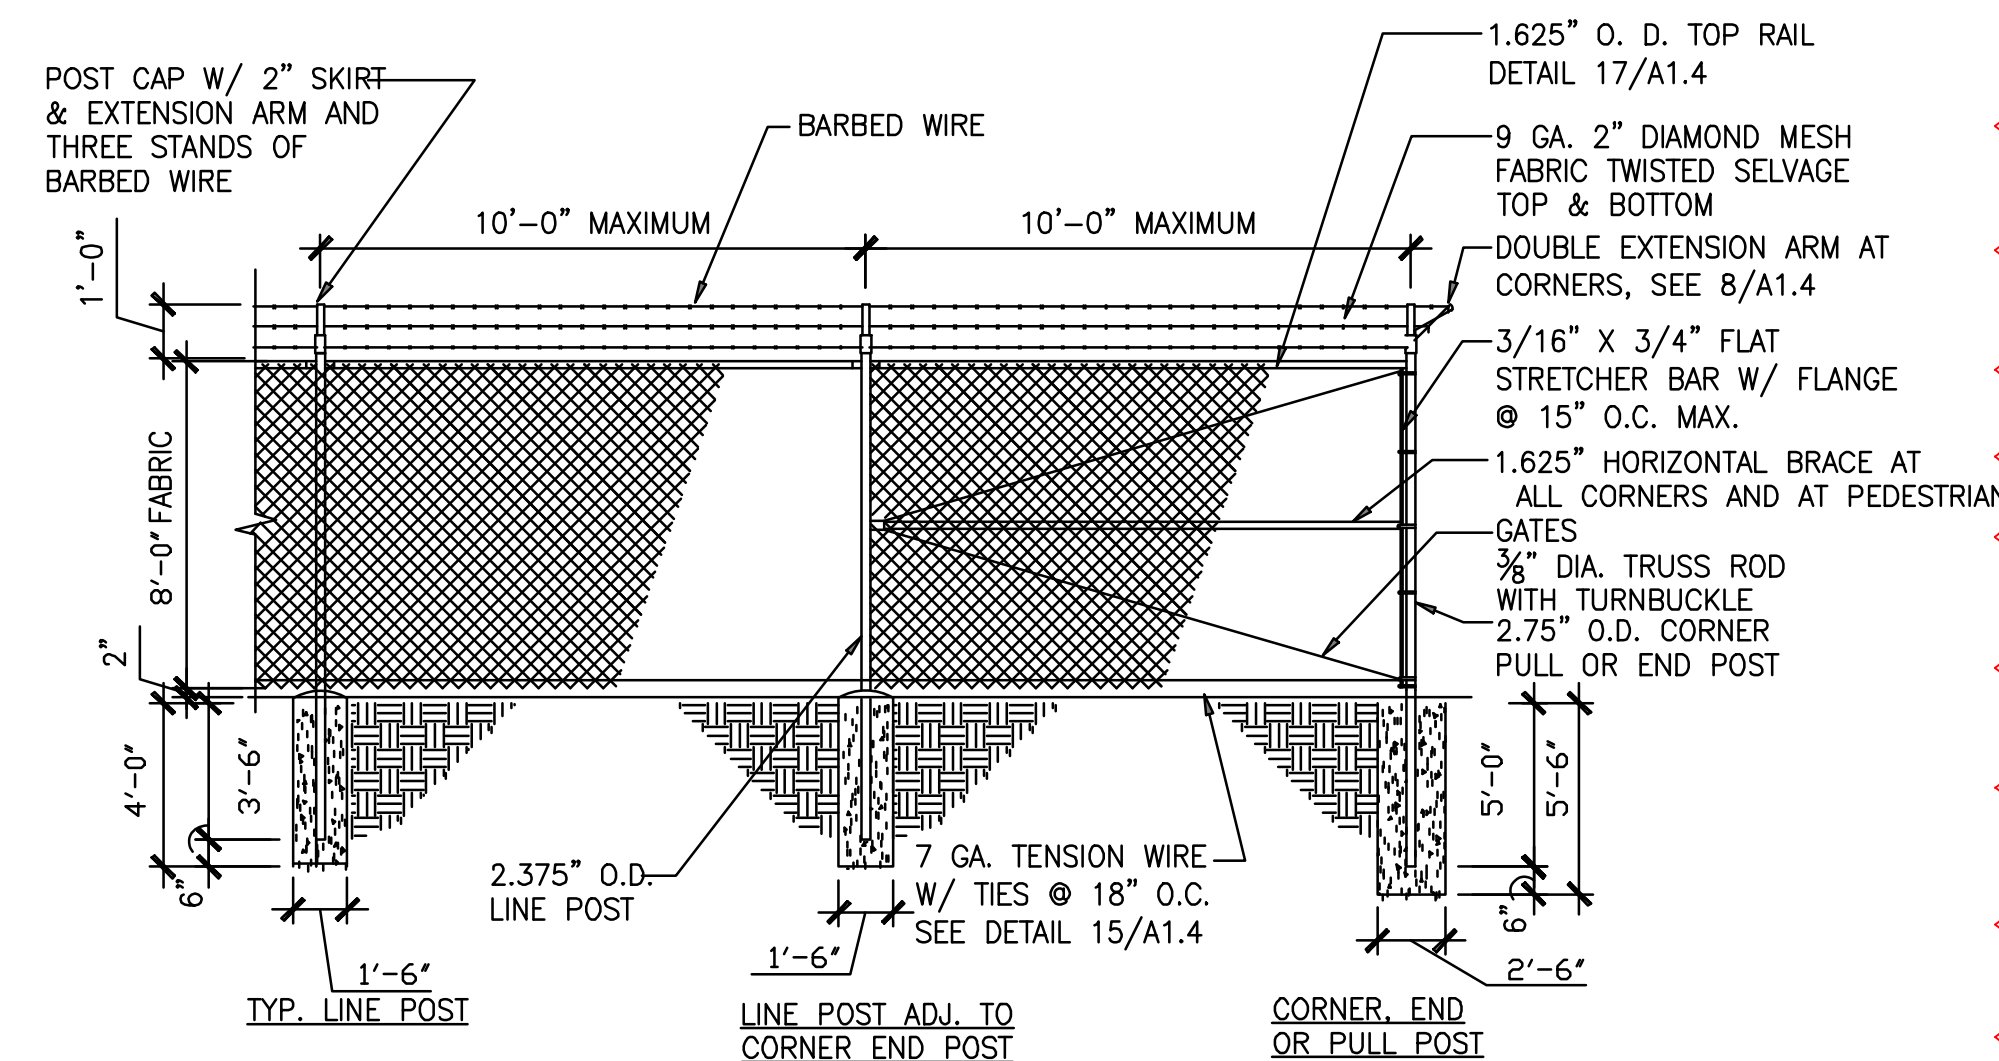


WIRE ATTACHMENT TO POSTS
AND T-POSTS
N.T.S.

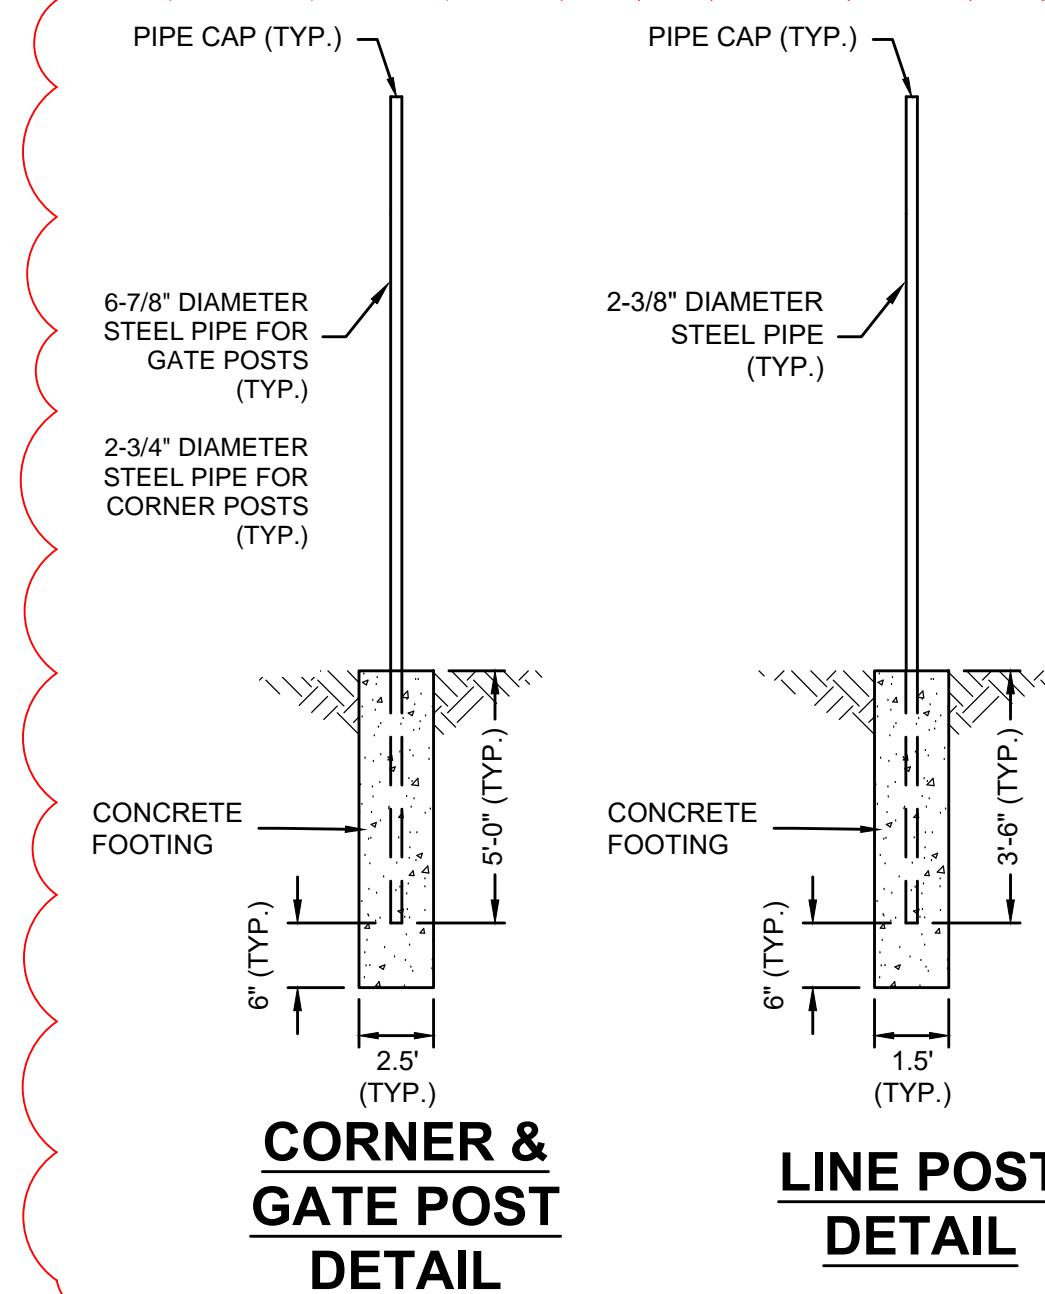

CHAIN LINK
DETAIL
N.T.S.