



# RIPRAP HEADWALL

## HALF SECTION

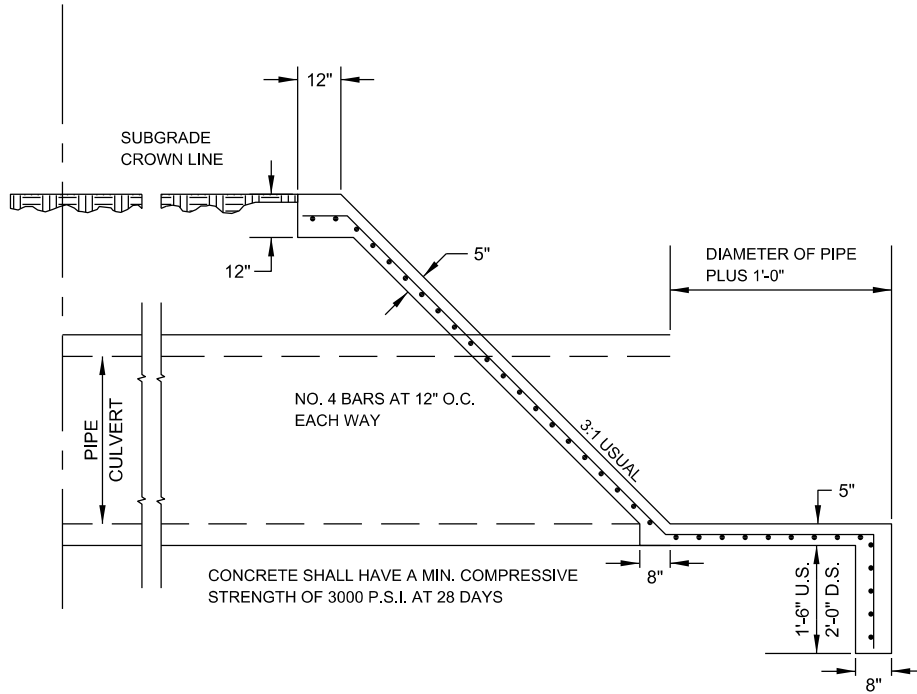

## END VIEW

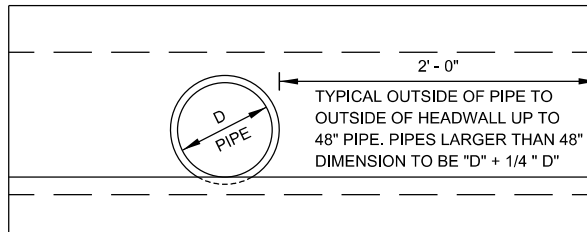

DATE APPROVED: 07/2008

DWG. NO: ST-023

SCALE: N.T.S.

DRAWN BY: RAS

SHEET: 1 OF 1

FILENAME: RIPRAP HEADWALL



ENGINEERING  
DEPARTMENT